


6 Axonometric View - Side of Site (Rear Yard Loading Area)



4 Axonometric View - Main Road (Signage facade)




2 Axonometric View - Side of Site

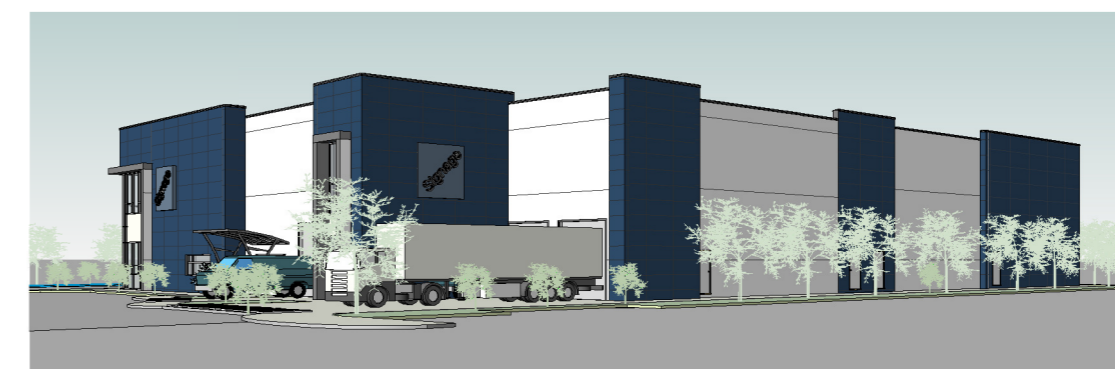

1 Axonometric View - Main Road (Front Elevation)



3 Axonometric View - Main Road (Entrance to Site)

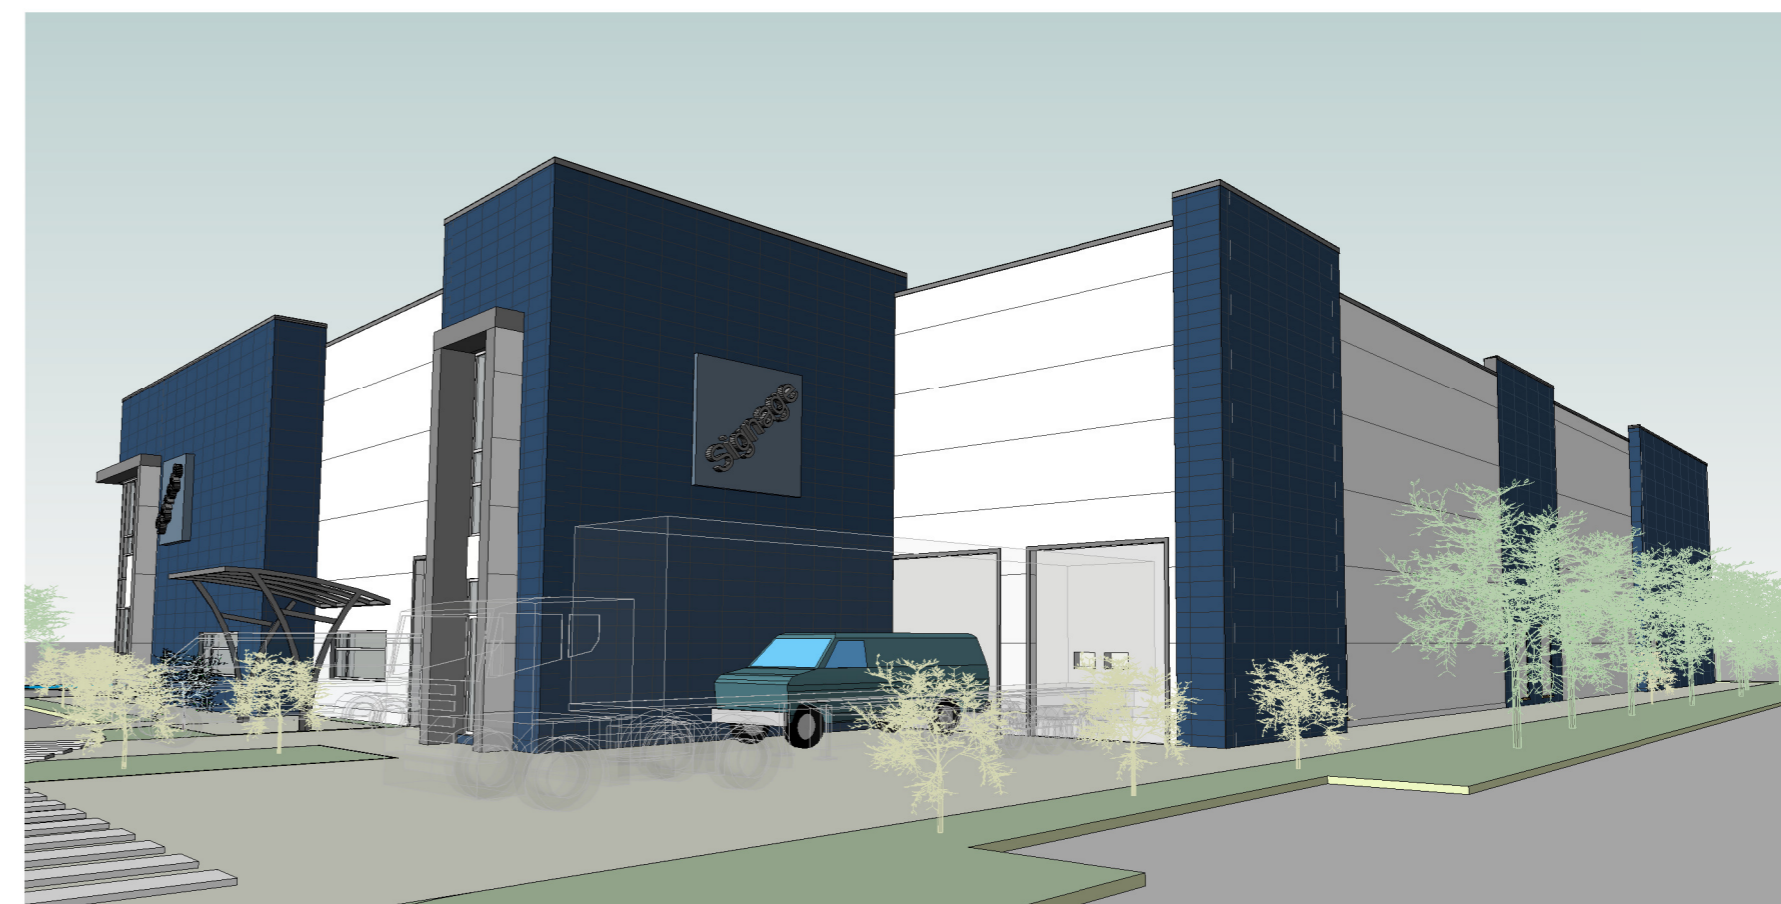

5 Front Elevation

Site C Millenium Business Park

CLIENT: Robinhaven Ltd
DATE: 10-08-2018
Sheet Number: T-AA